
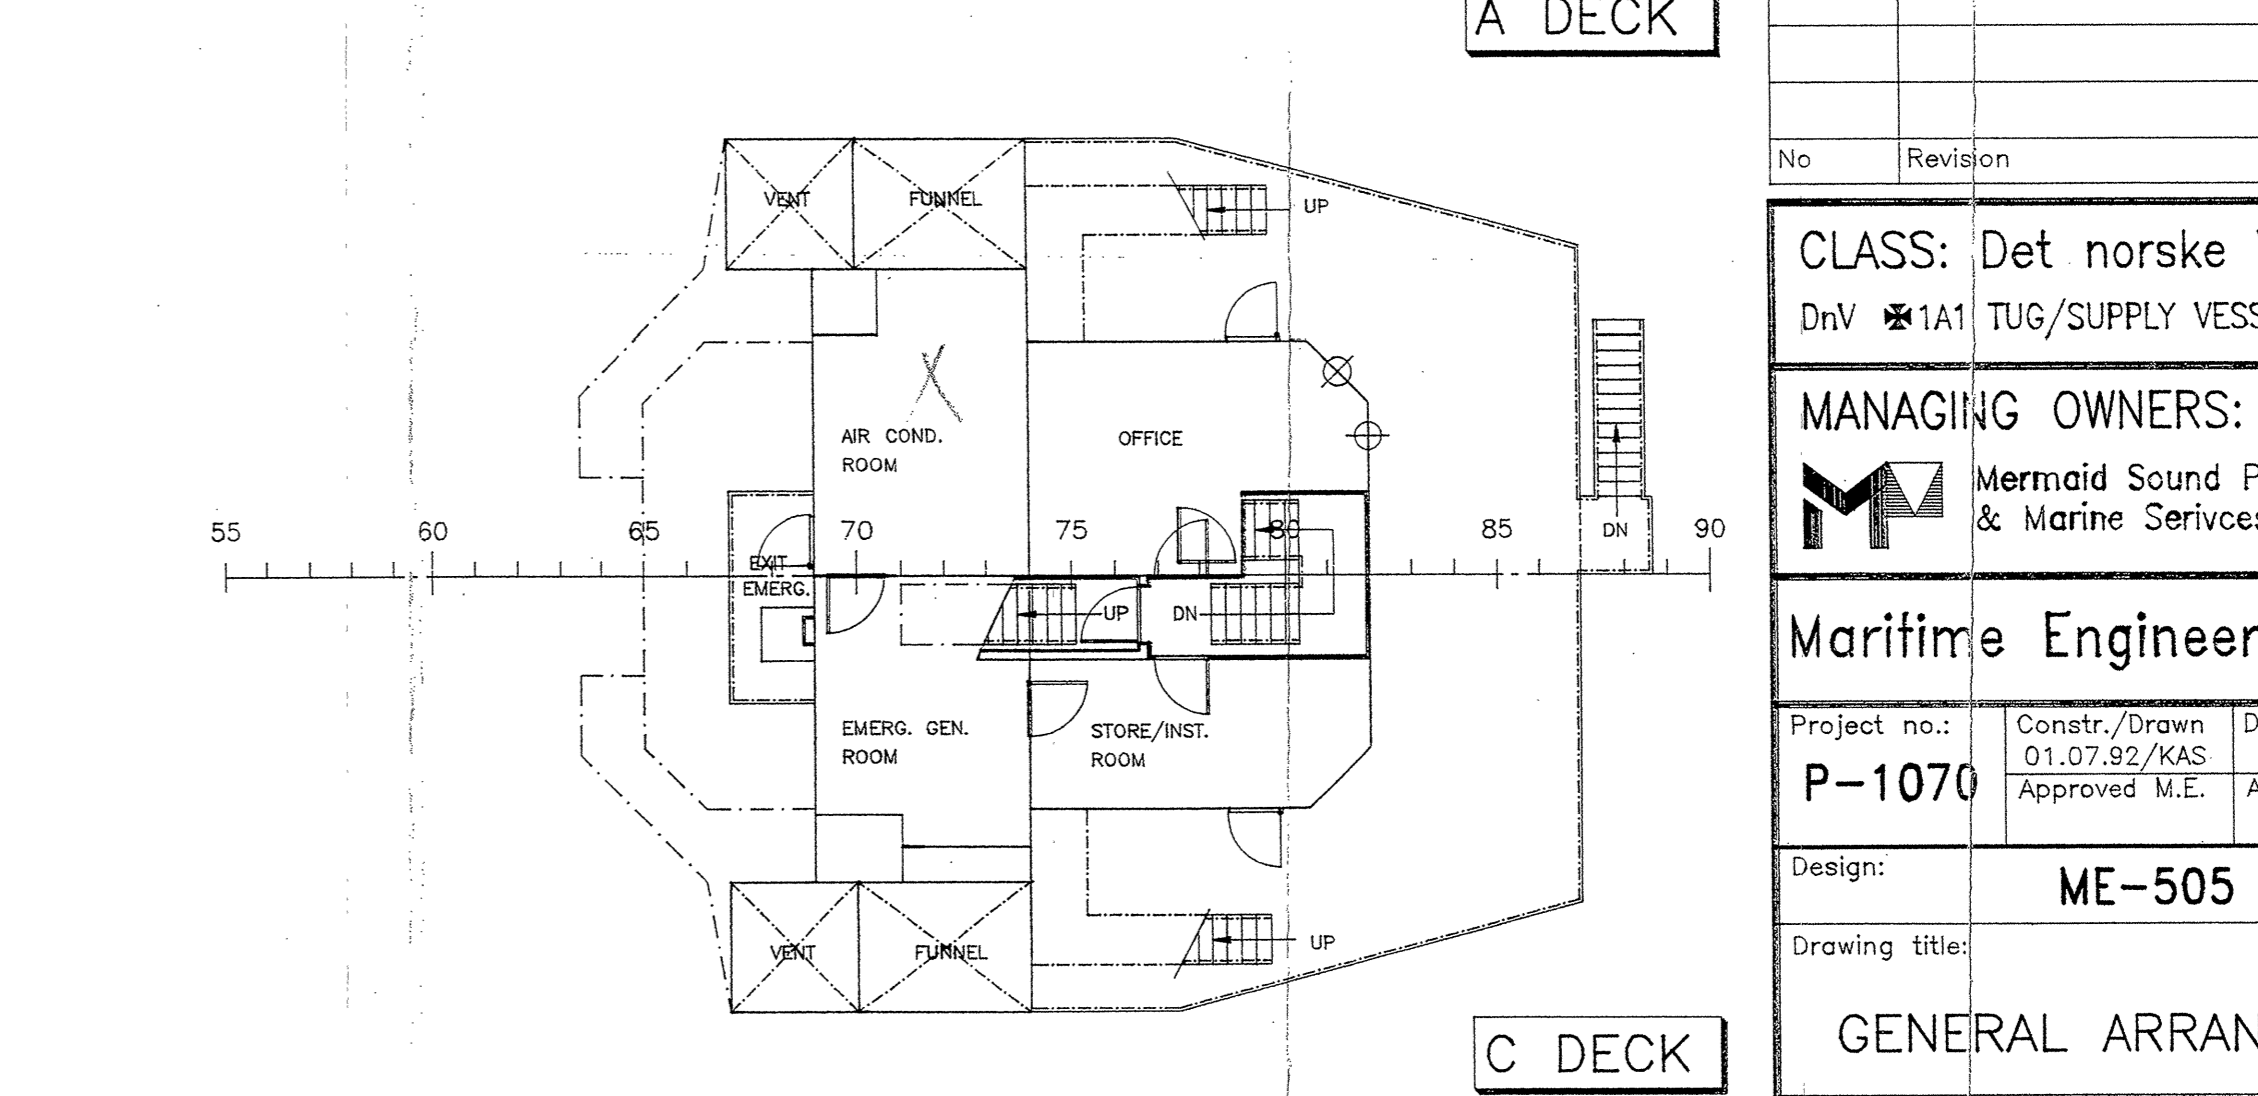
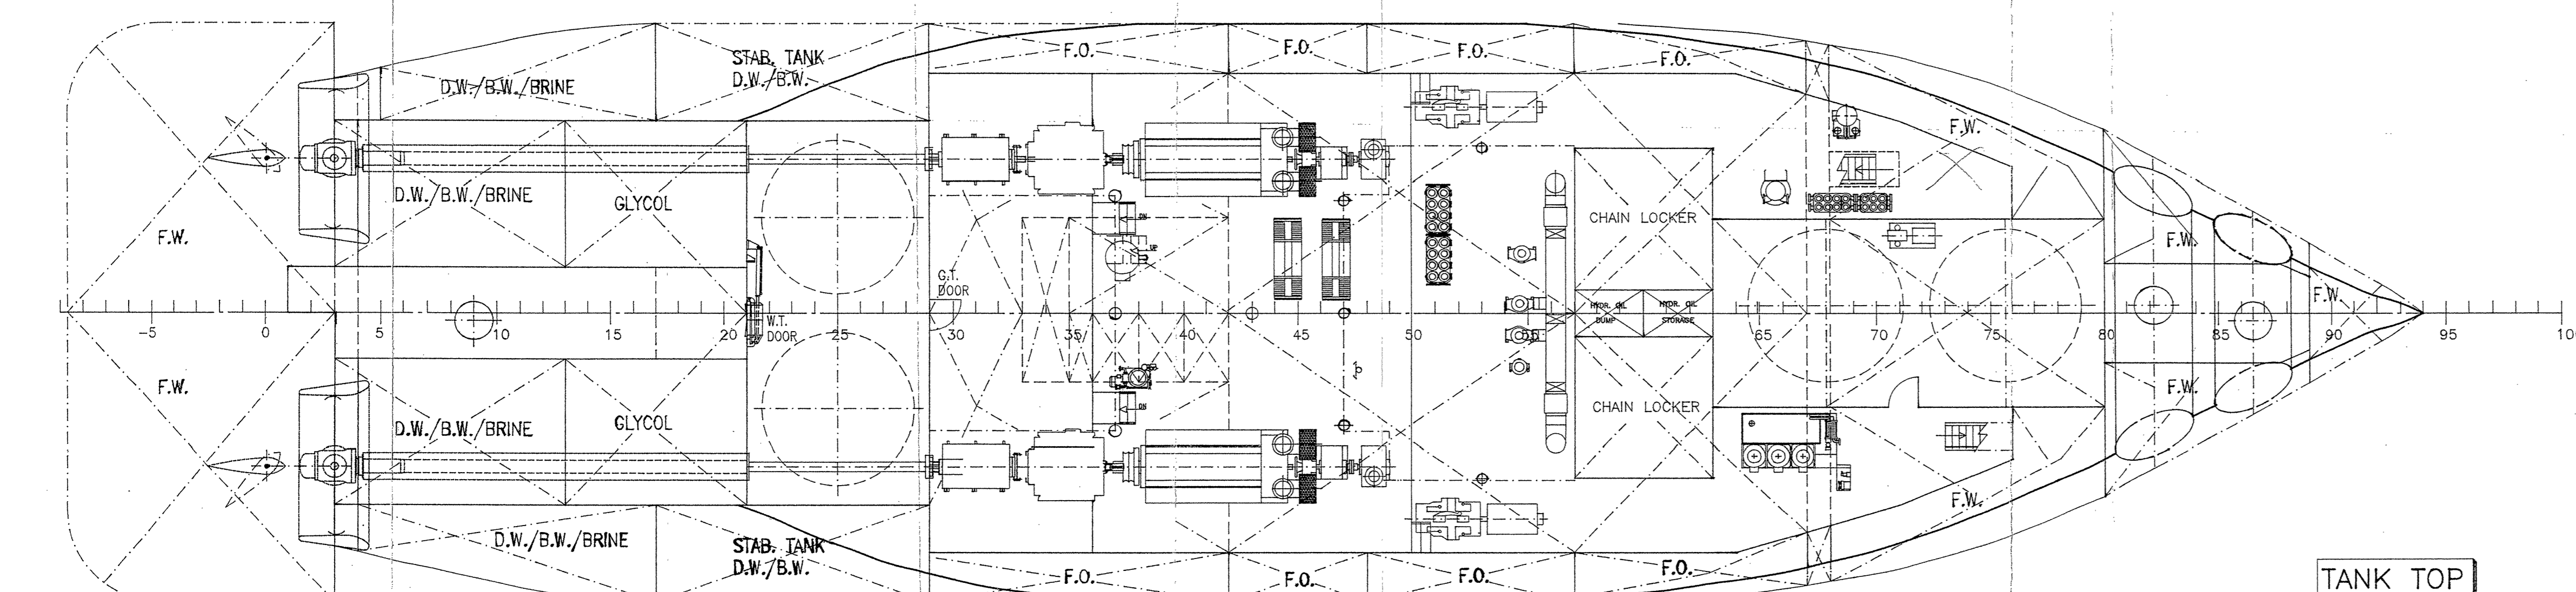
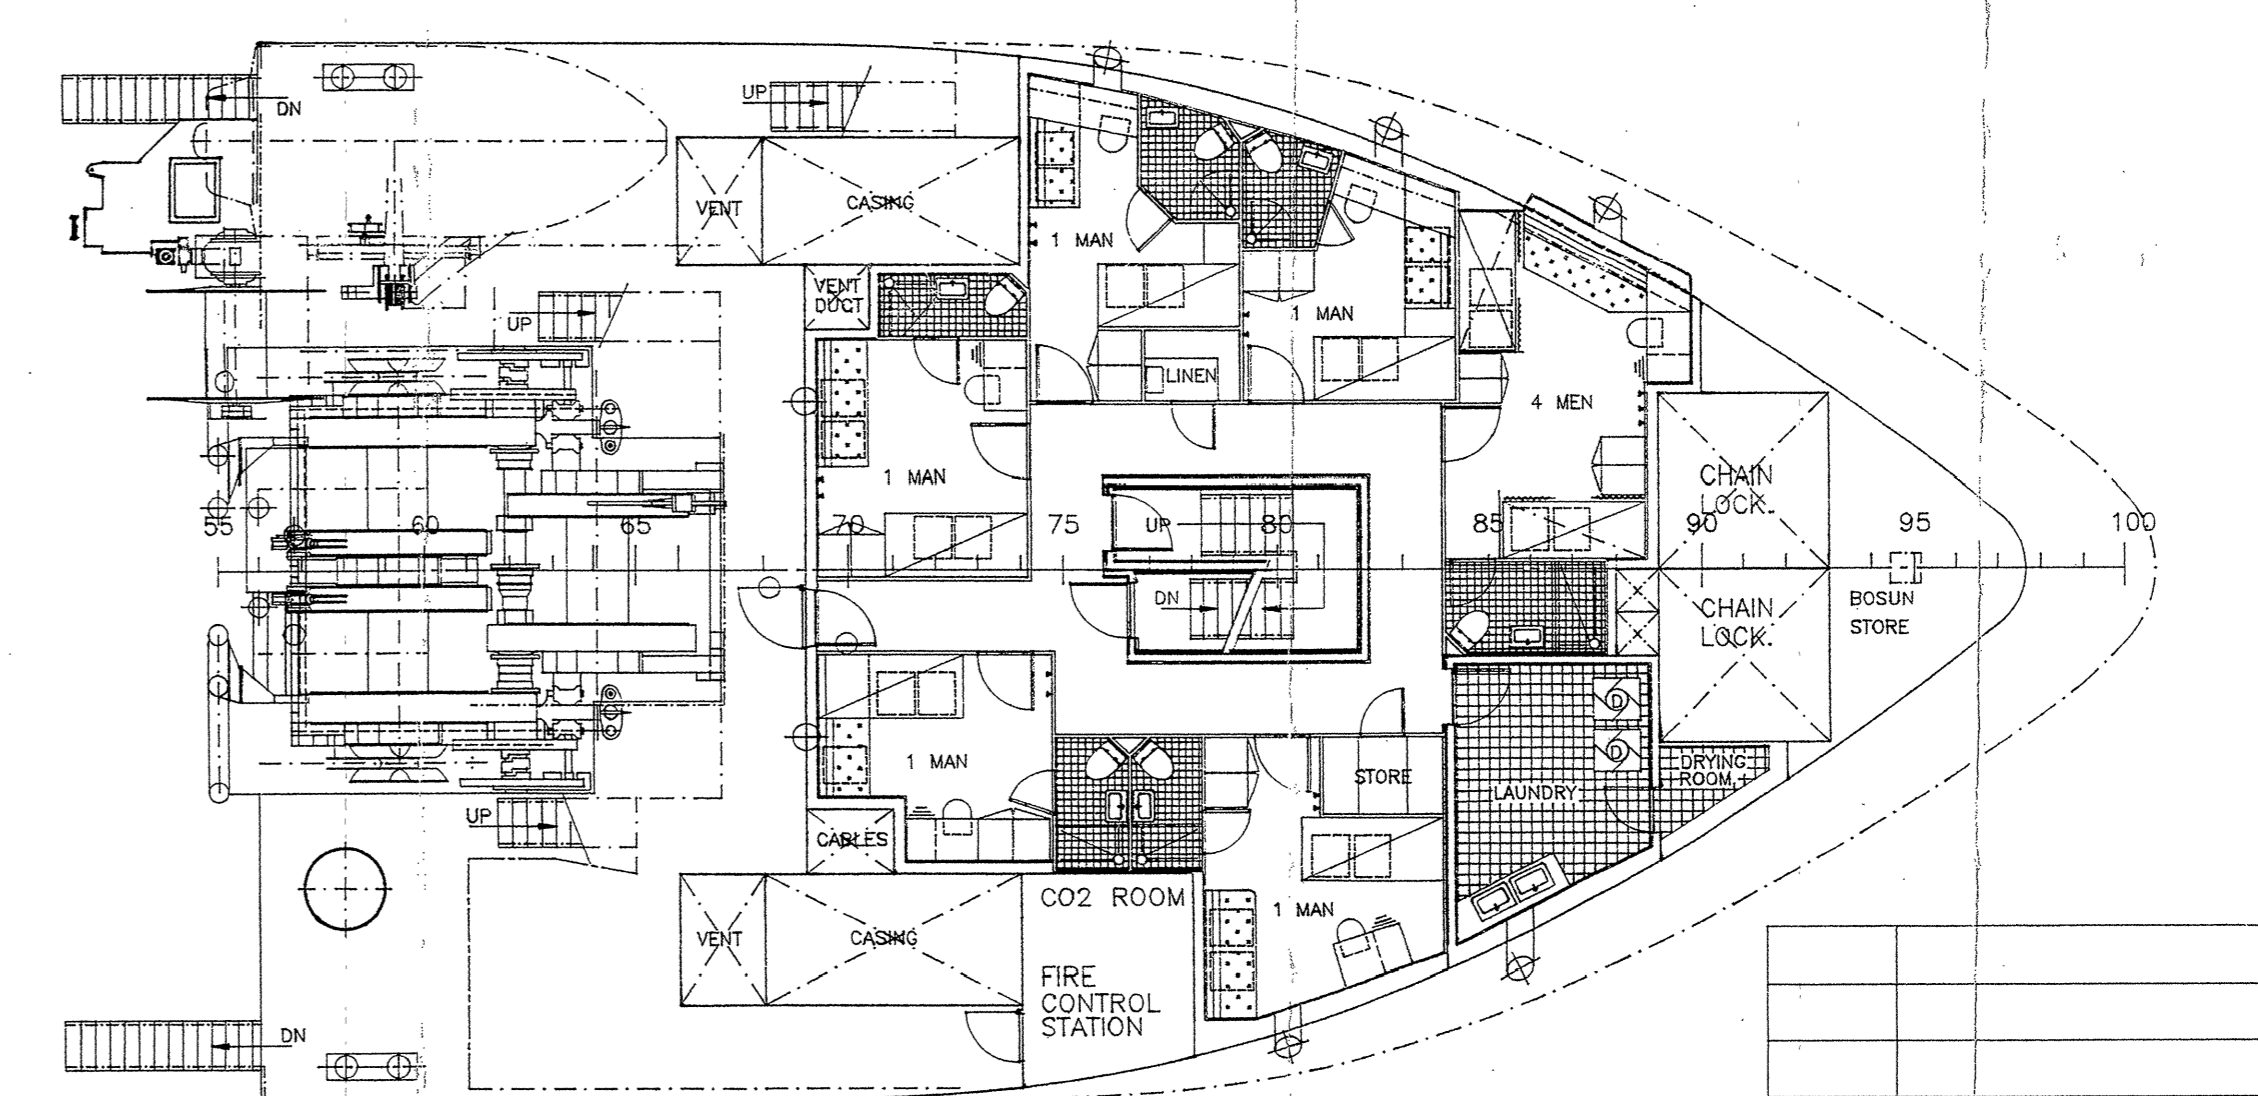
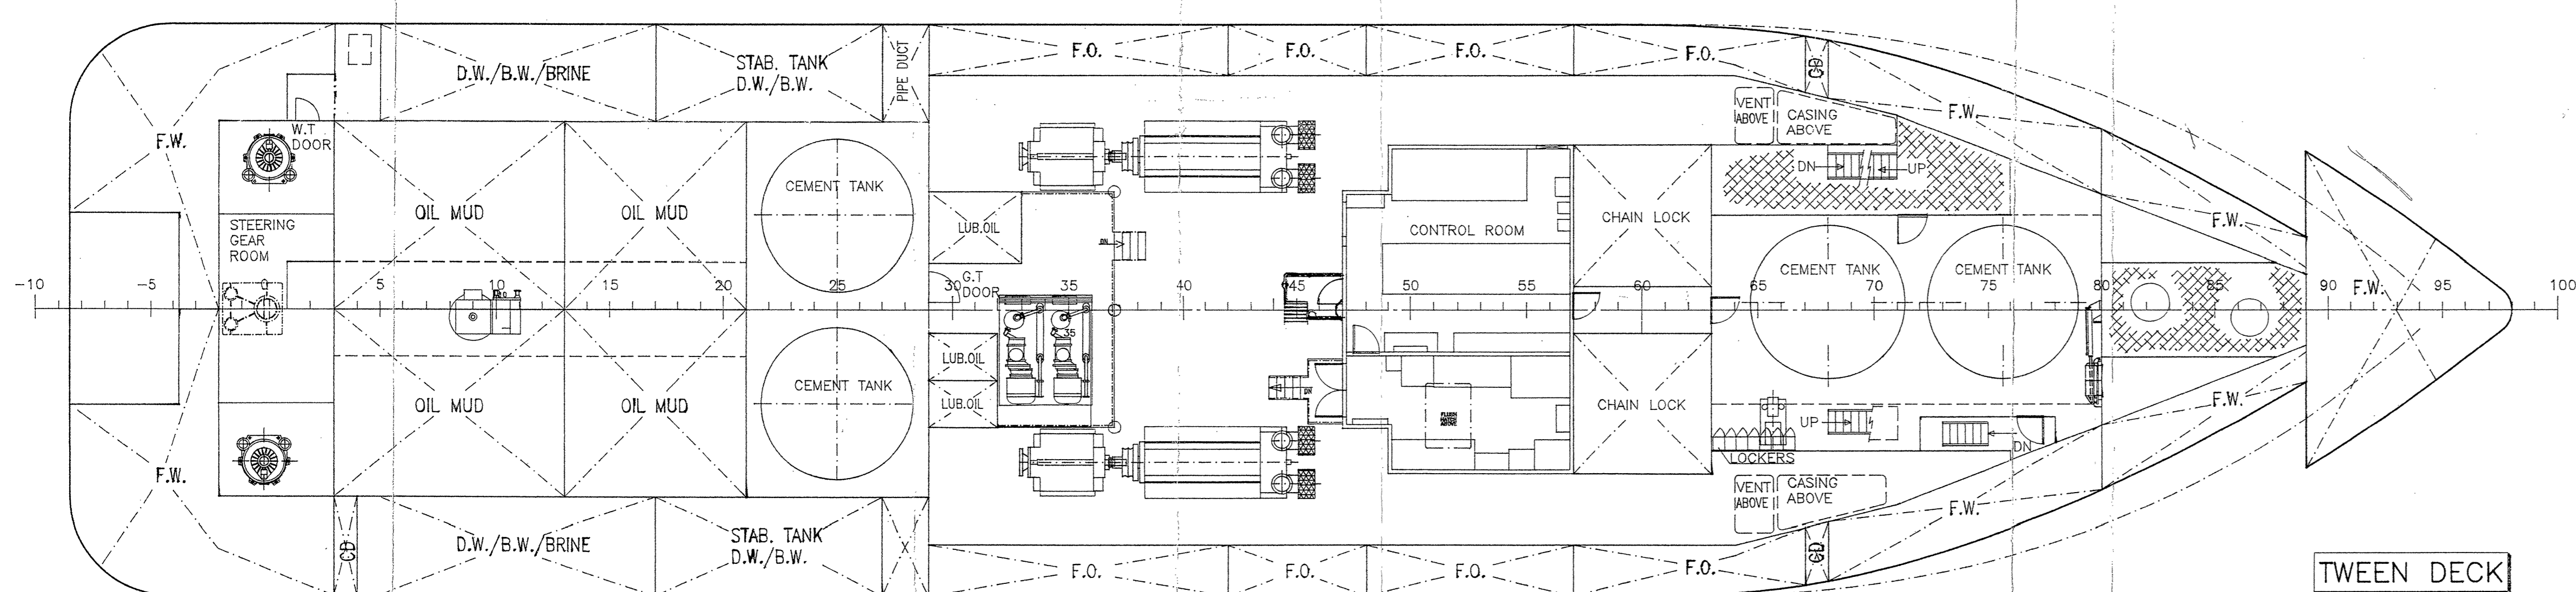
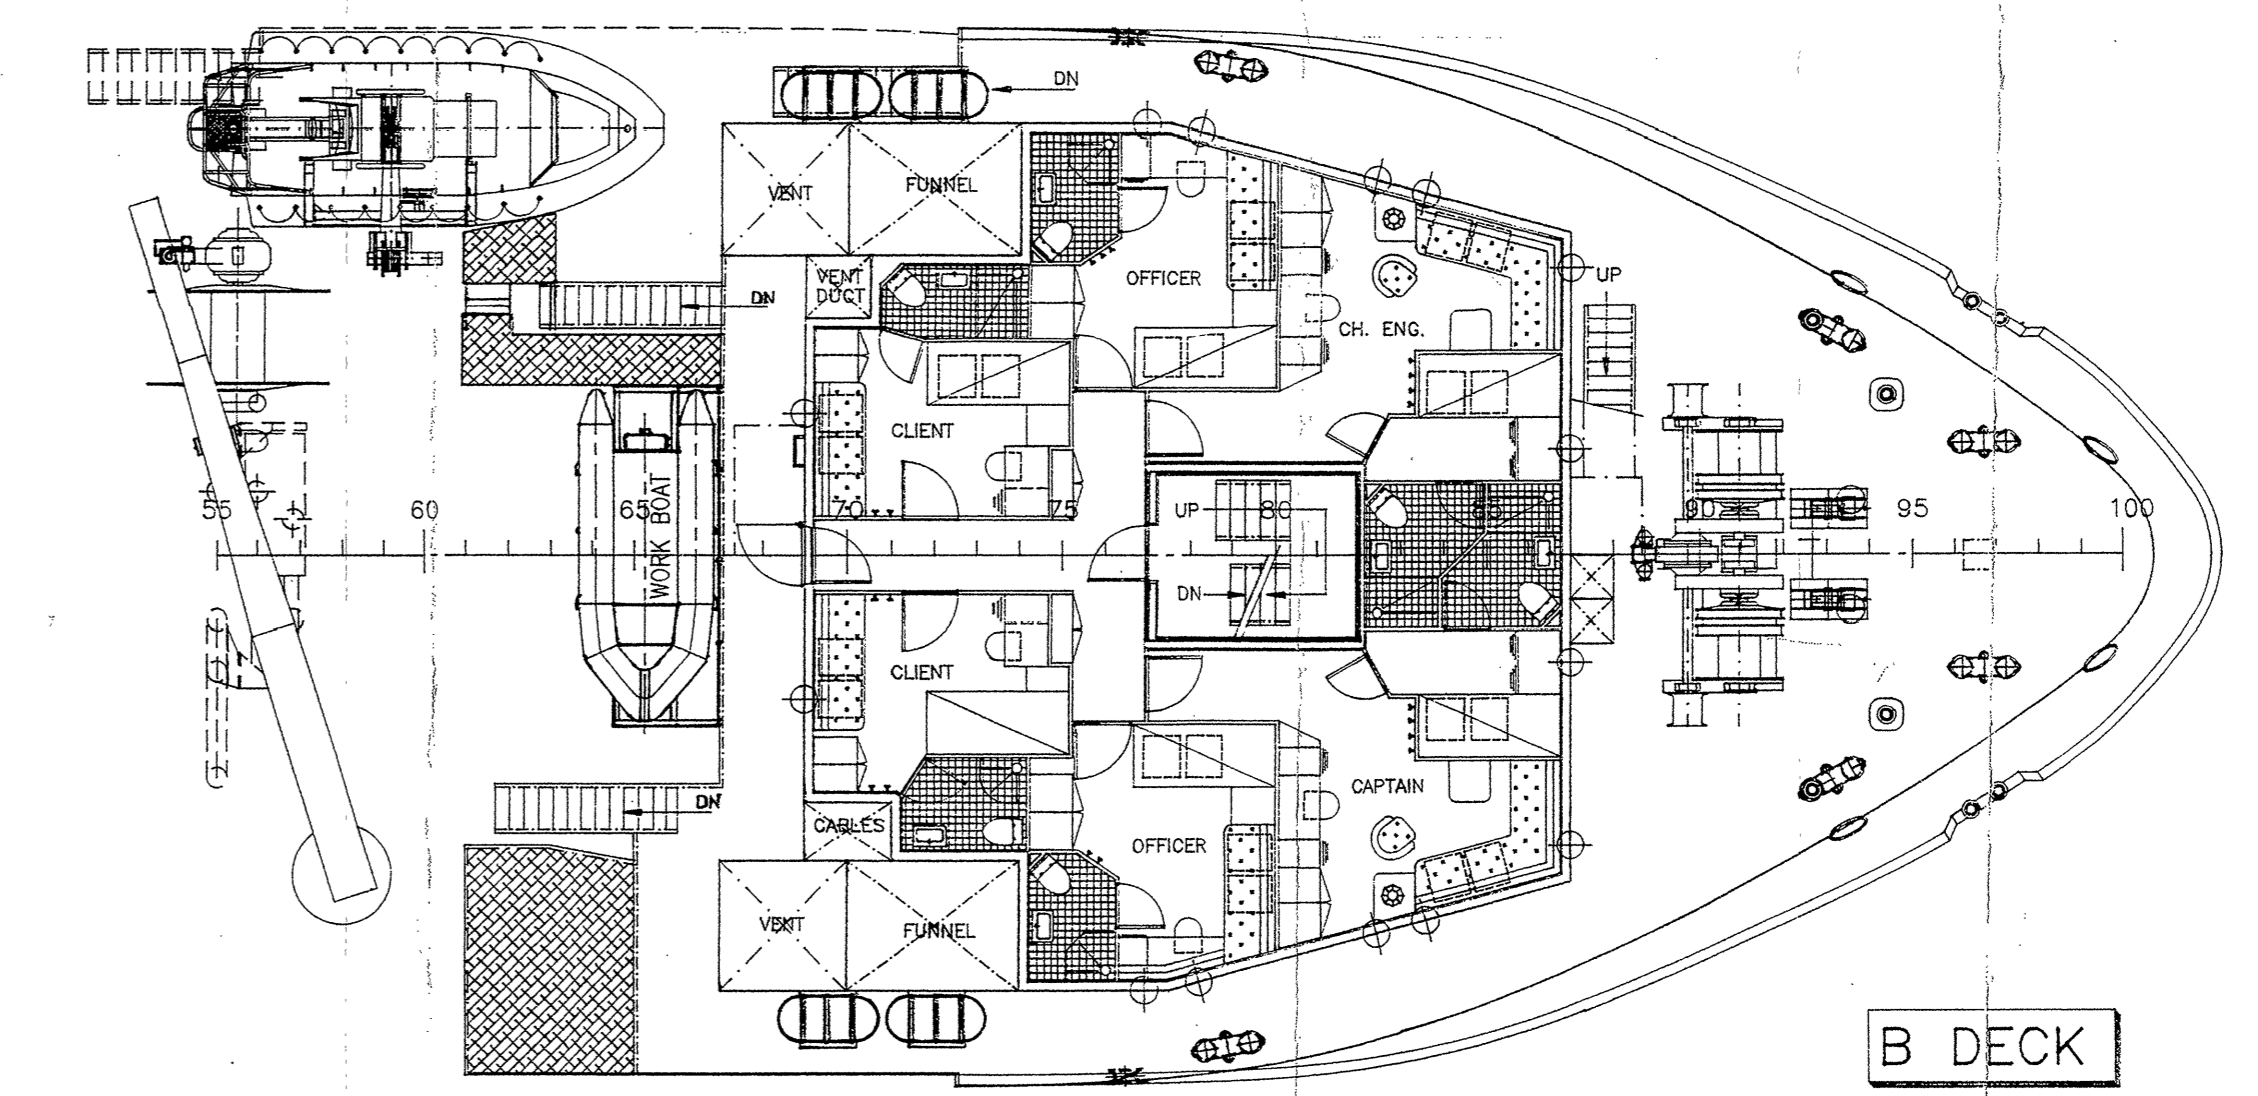
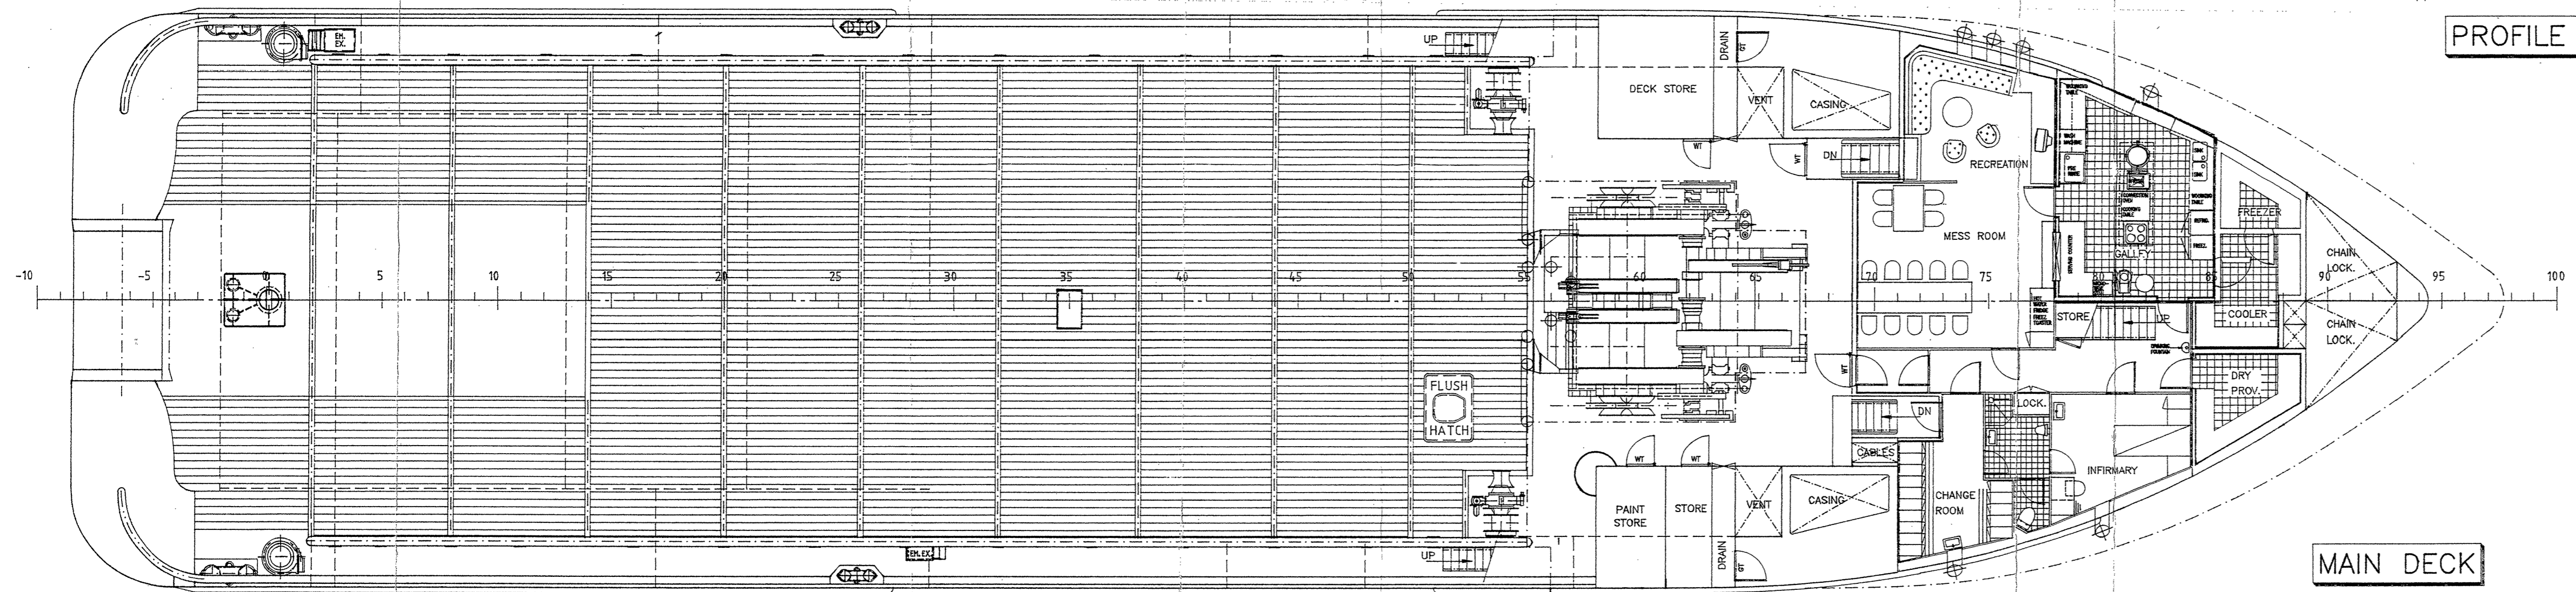
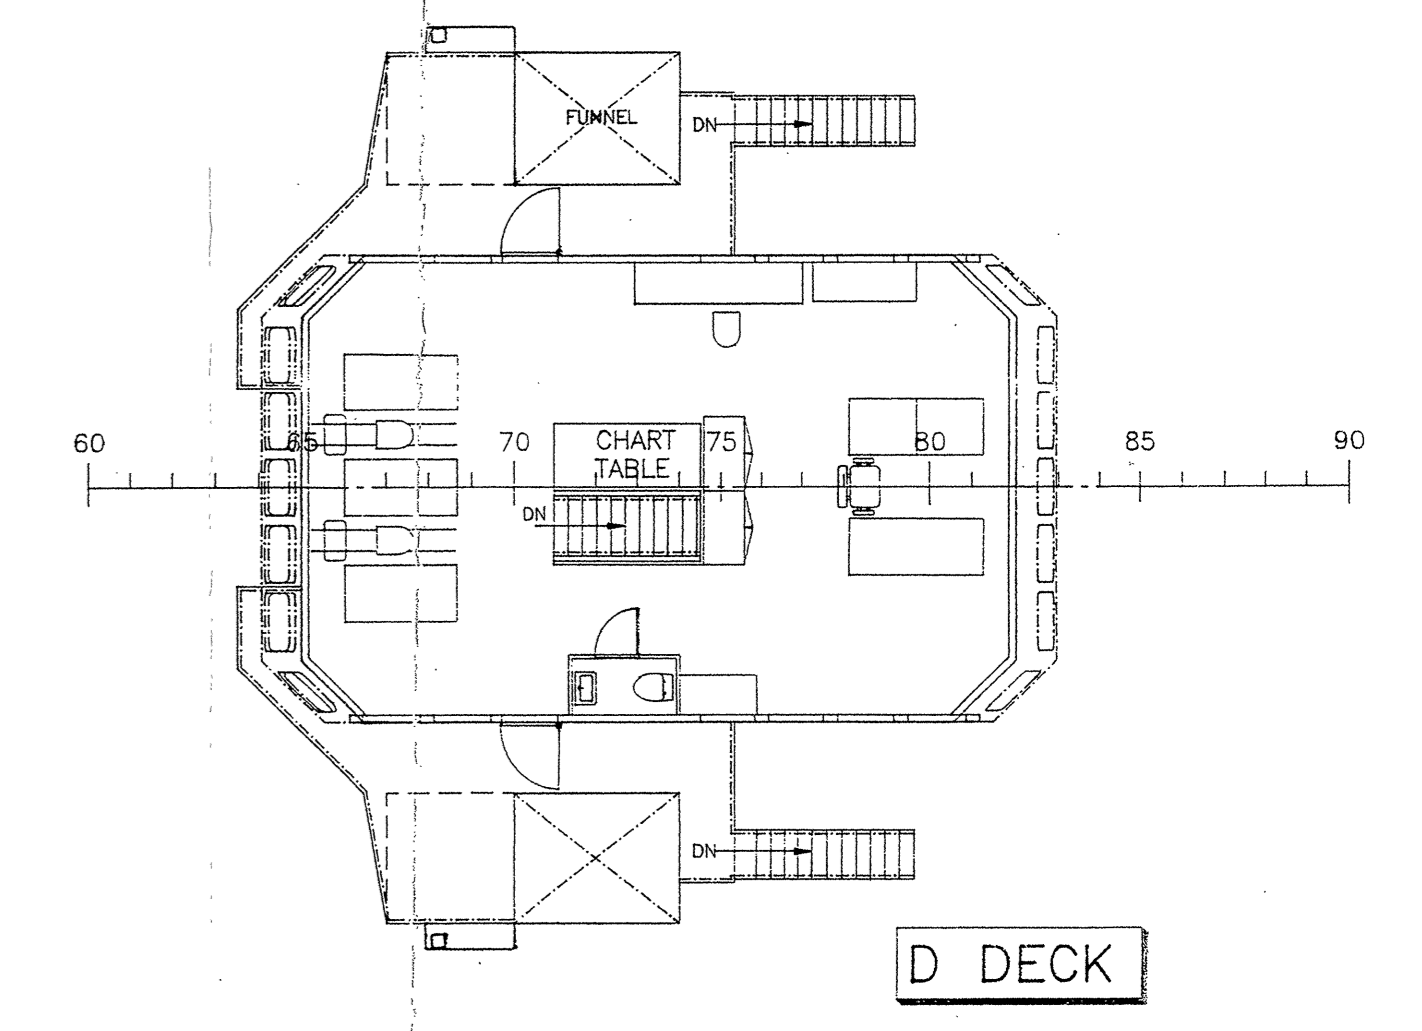
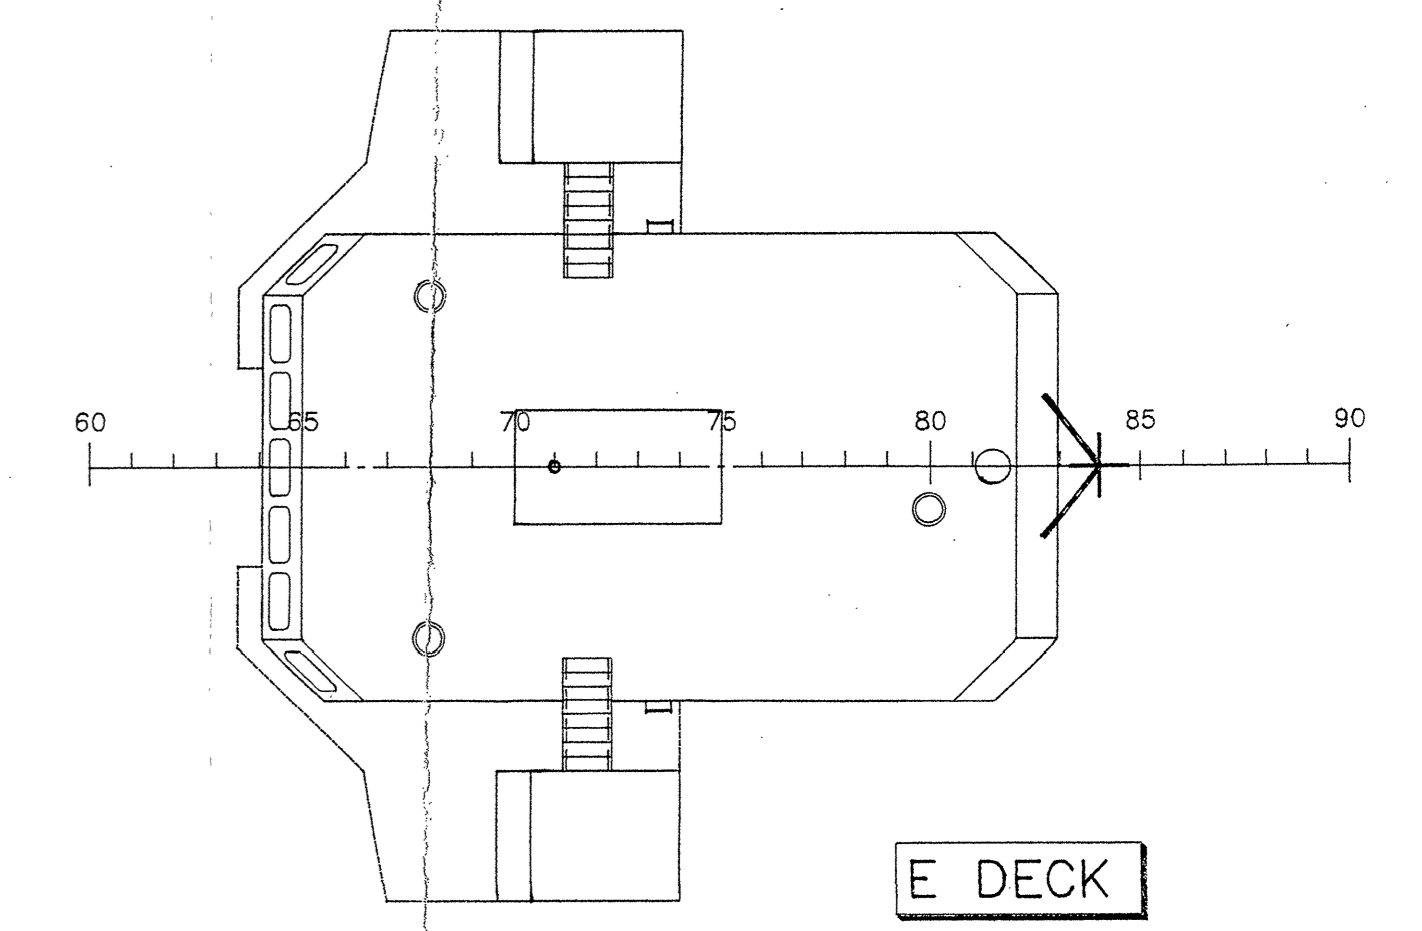
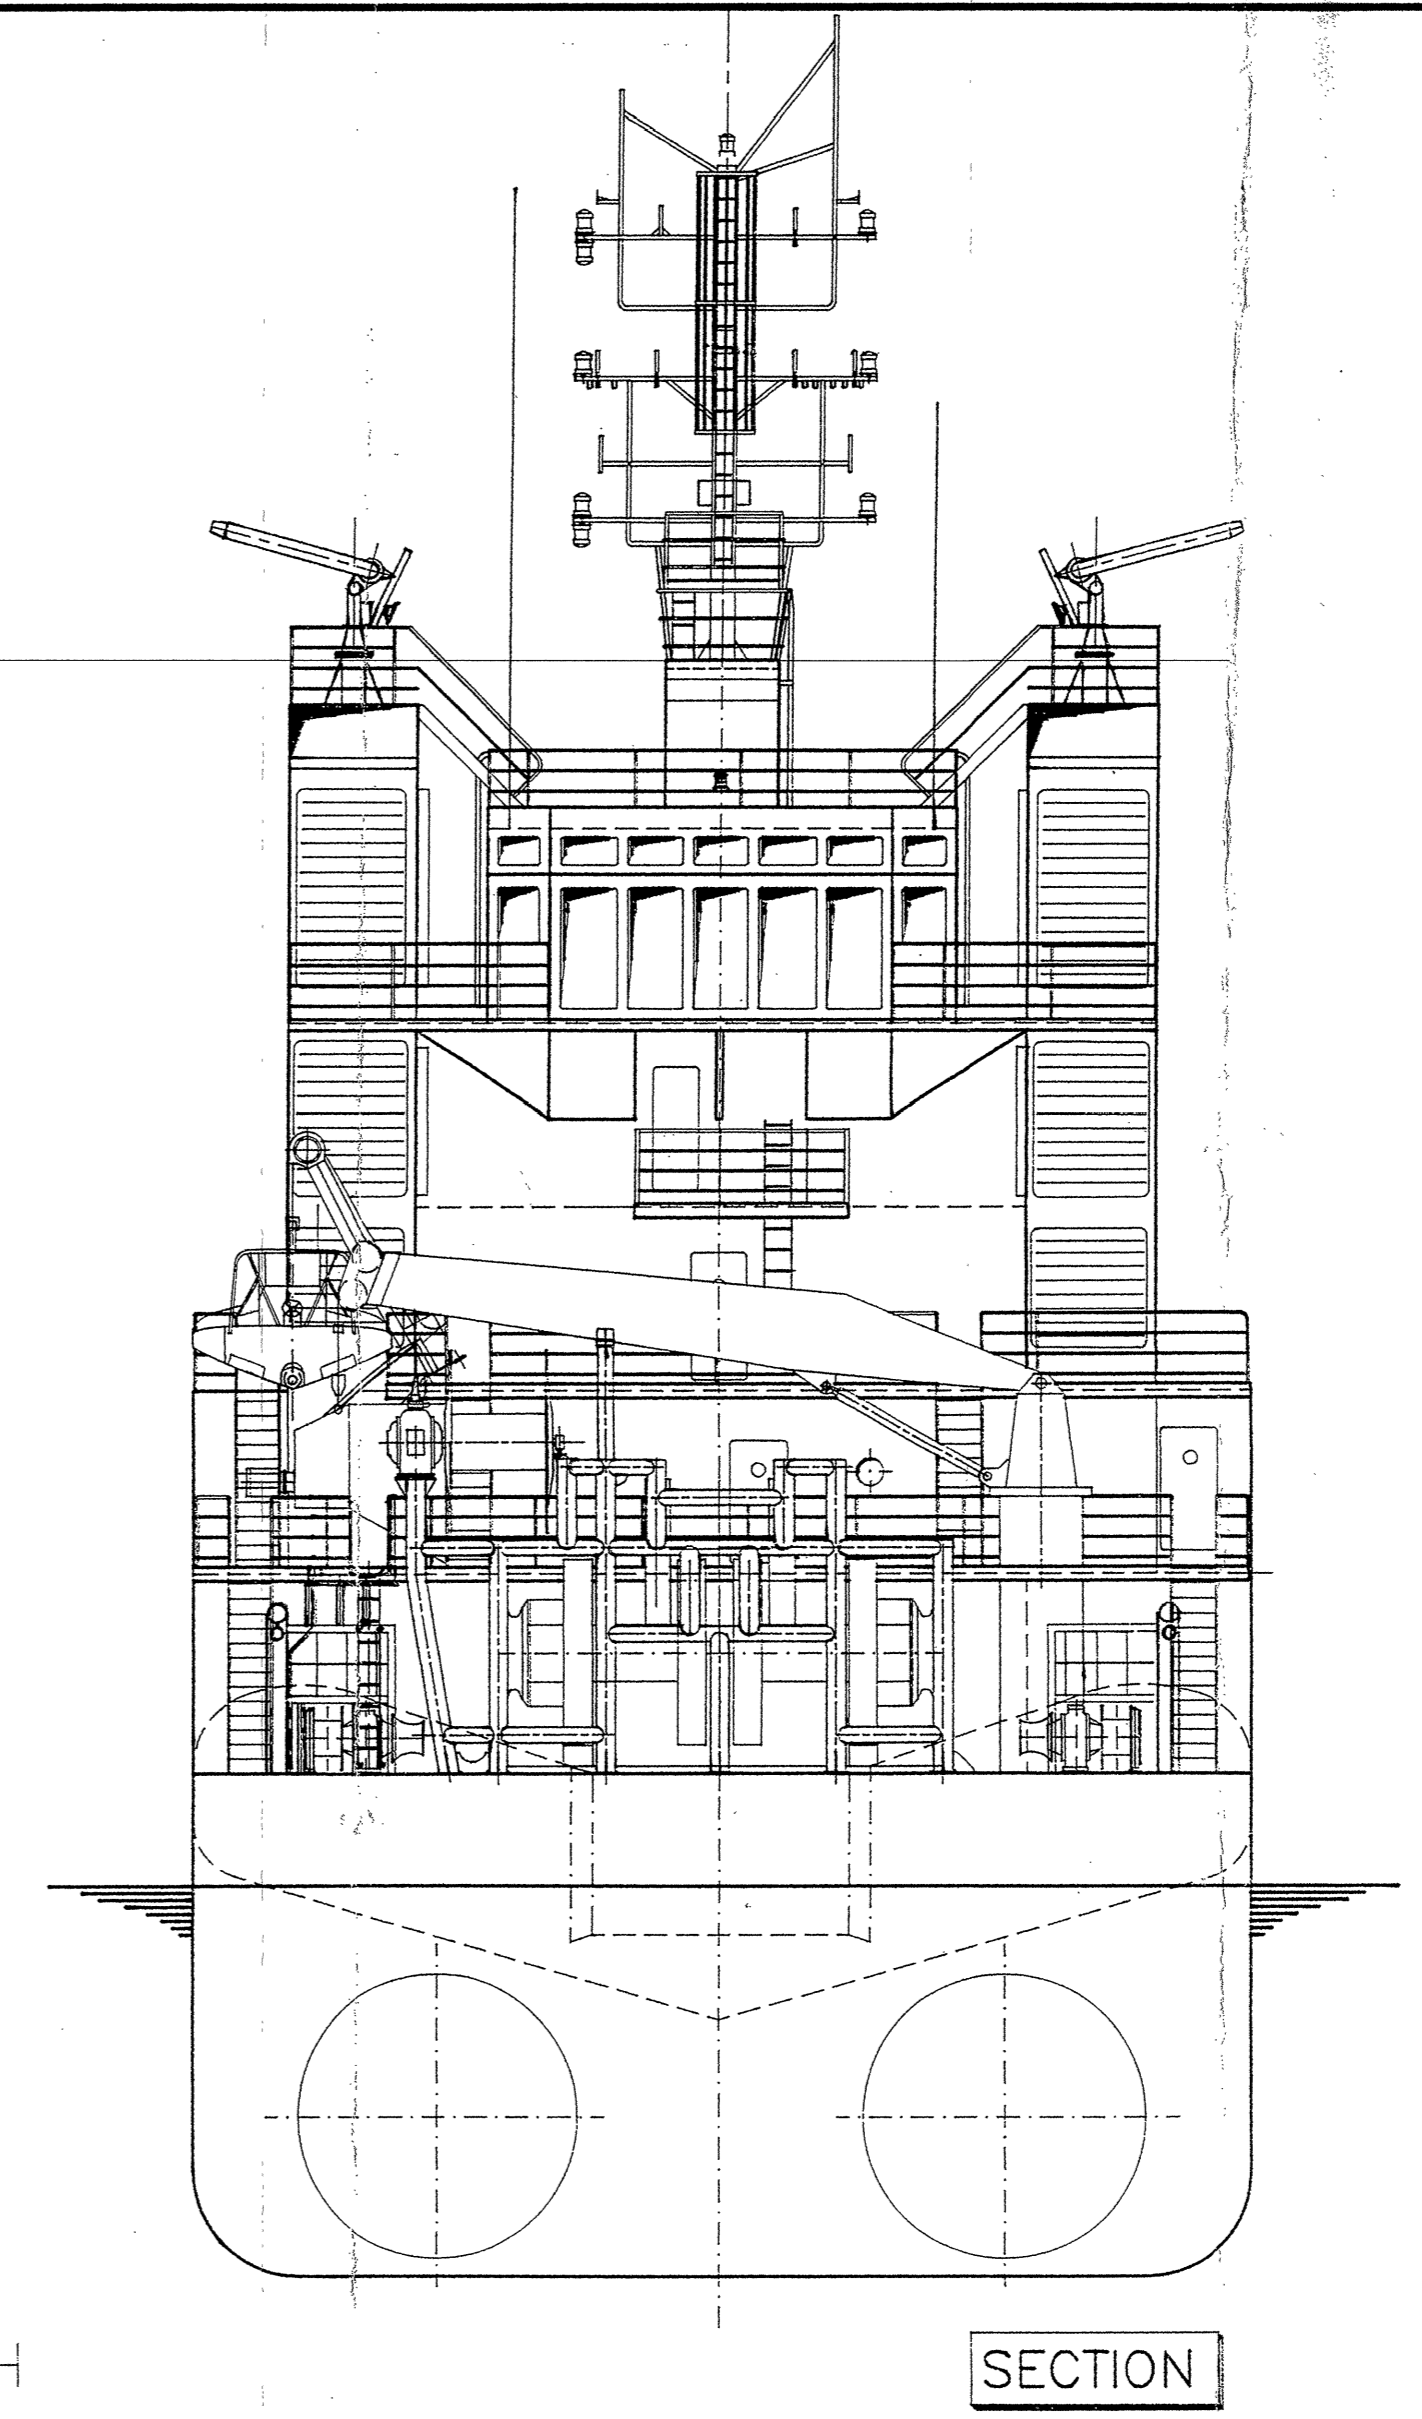


ME 505 MSPMS

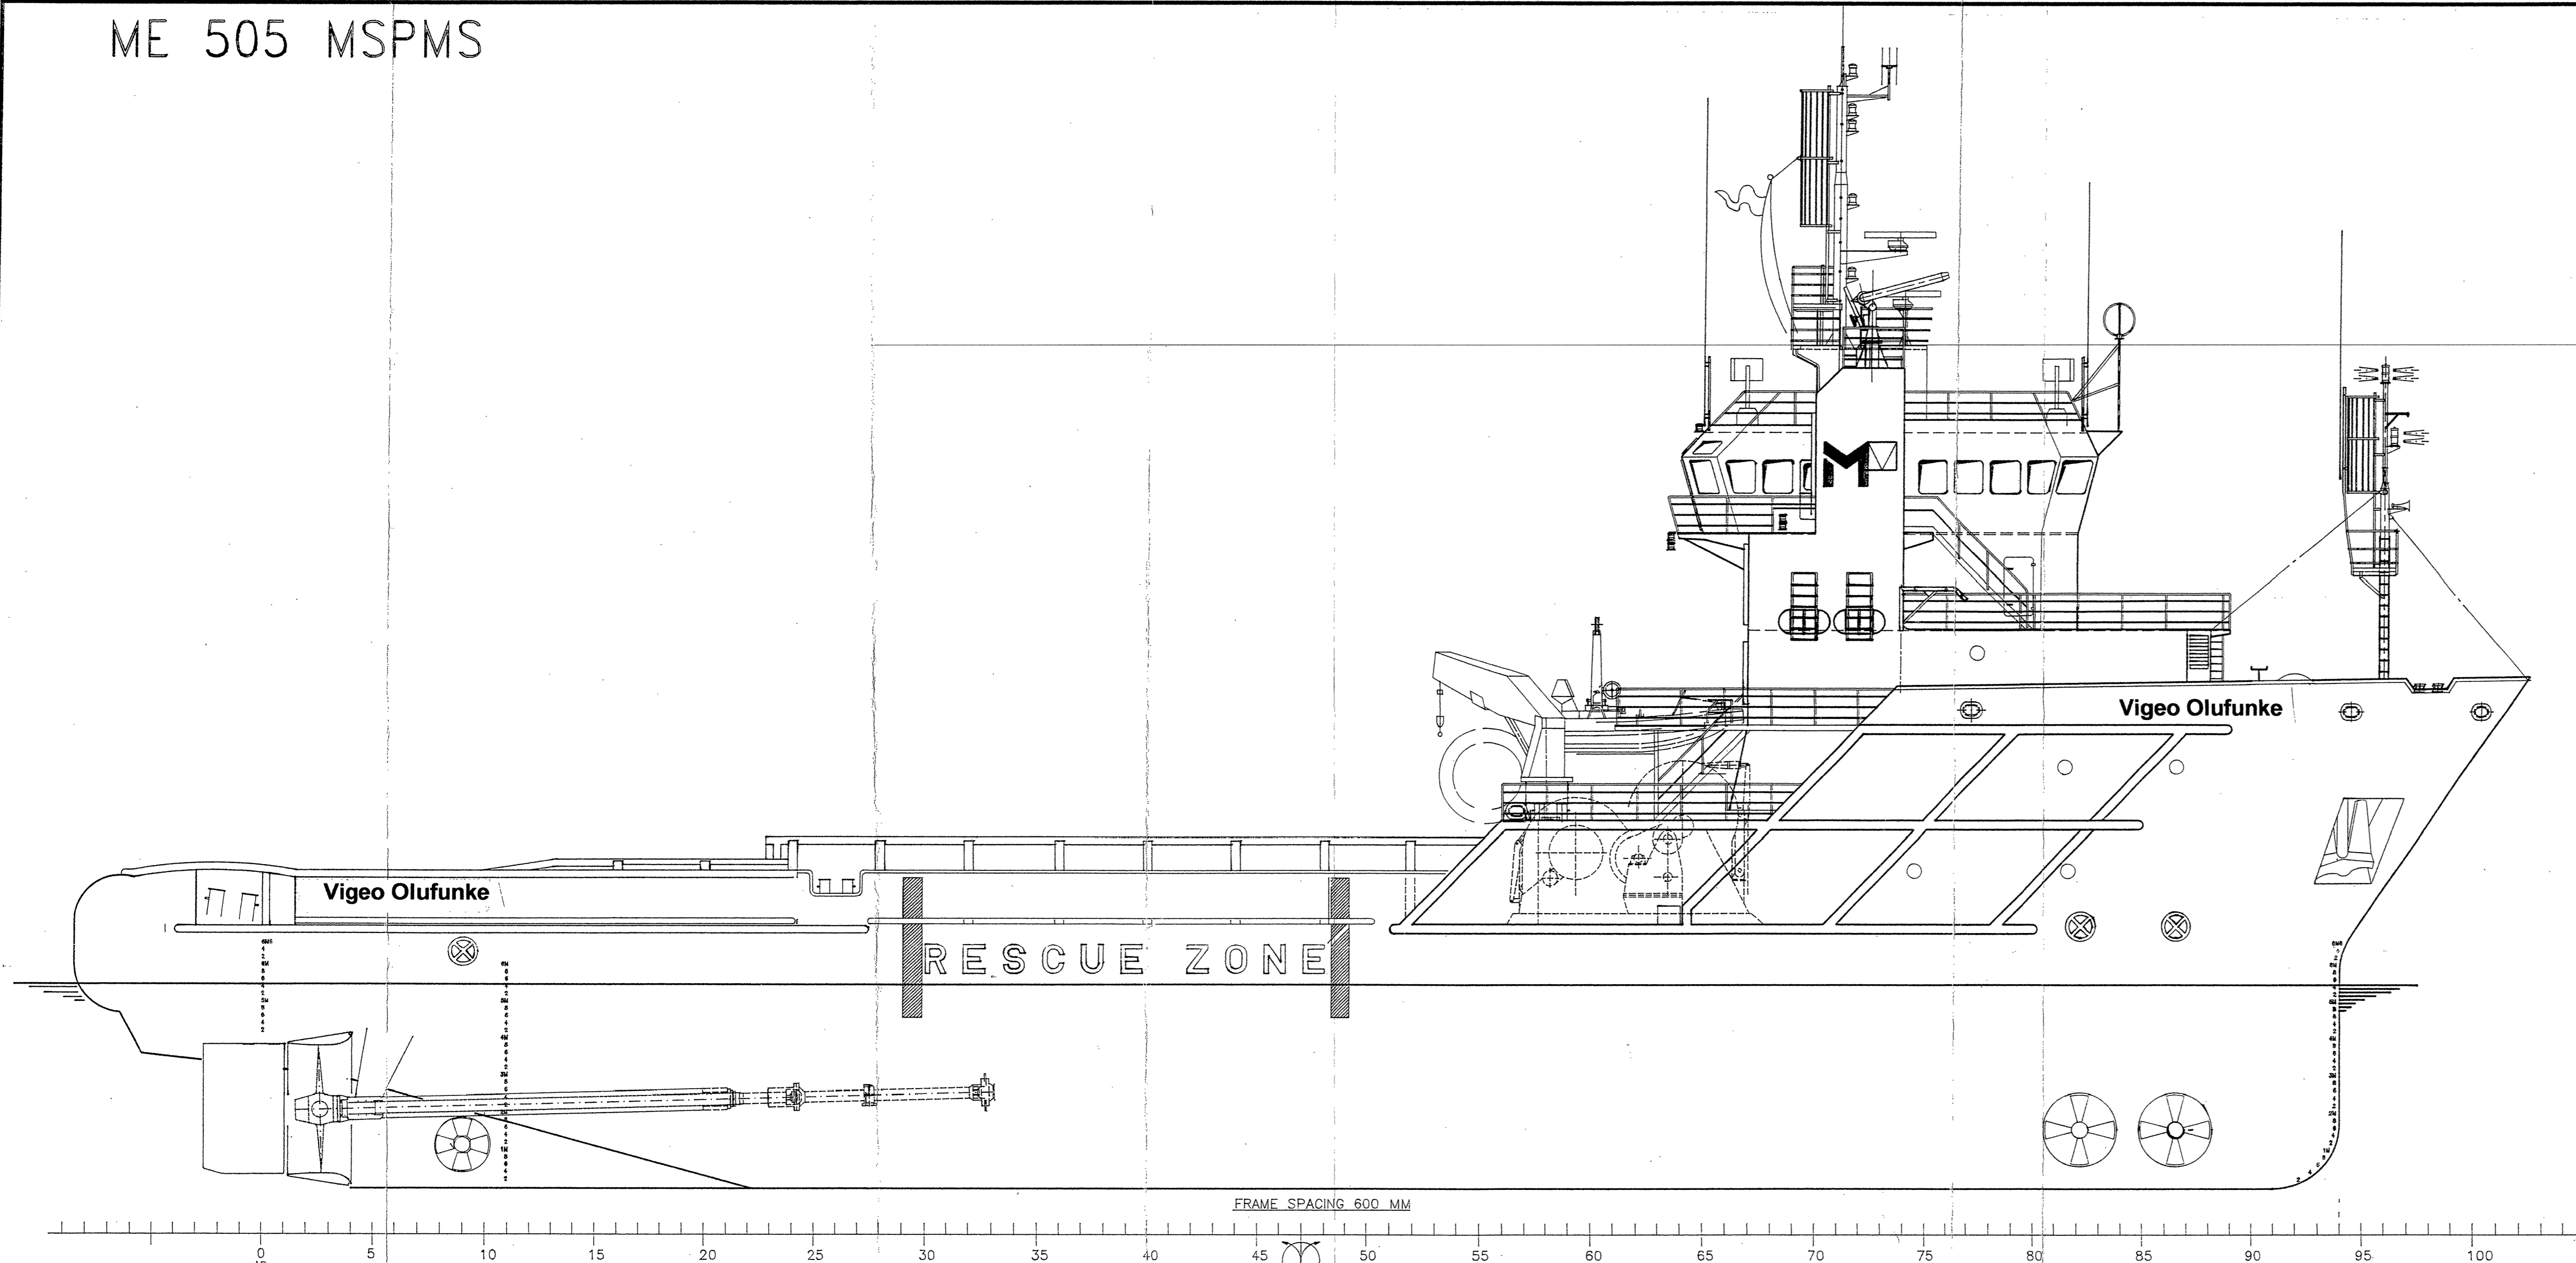

No.	Revision	Date/Sign.
CLASS: Det norske Veritas: DnV #1A1 TUG/SUPPLY VESSEL SF FIRE FIGHTER I E0 MW		
MANAGING OWNERS: Mermaid Sound Port & Marine Services Pty.Ltd.		BUILDER: ASI Australian Shipbuilding Industries (W.A.) Pty.Ltd.
Maritime Engineering a.s. Naval Architects and Marine Engineers M&E Design and Development		
Project no.: P-1070	Const./Drawn: 01.07.92/KAS	Disc./Q.A. Approved Client: Group no.: 1
Design: ME-505 MSPMS	Scale: 1:100	Replaced for: 0.751A Replaced by: 0.889
Drawing title: GENERAL ARRANGEMENT		A.S.I. Drawing no.: 297-01-01 A
<small>This drawing is the property of Maritime Engineering a.s., Oslo, Norway. It is not to be used or turned over to a third person without our permission.</small>		